



WEIGH-IN-MOTION  
LOOP DETAIL

F.A.I. RTE.	SECTION	COUNTY	TOTAL SHEETS	SHEET NO.
80	81-IWS-3	ROCK ISLAND	16	14
STA. _____		TO STA. _____		
FED. ROAD DIST. NO. _____		ILLINOIS	FED. AID PROJECT	
CONTRACT 64600				


LOOP CABLE ROUTING DETAILS

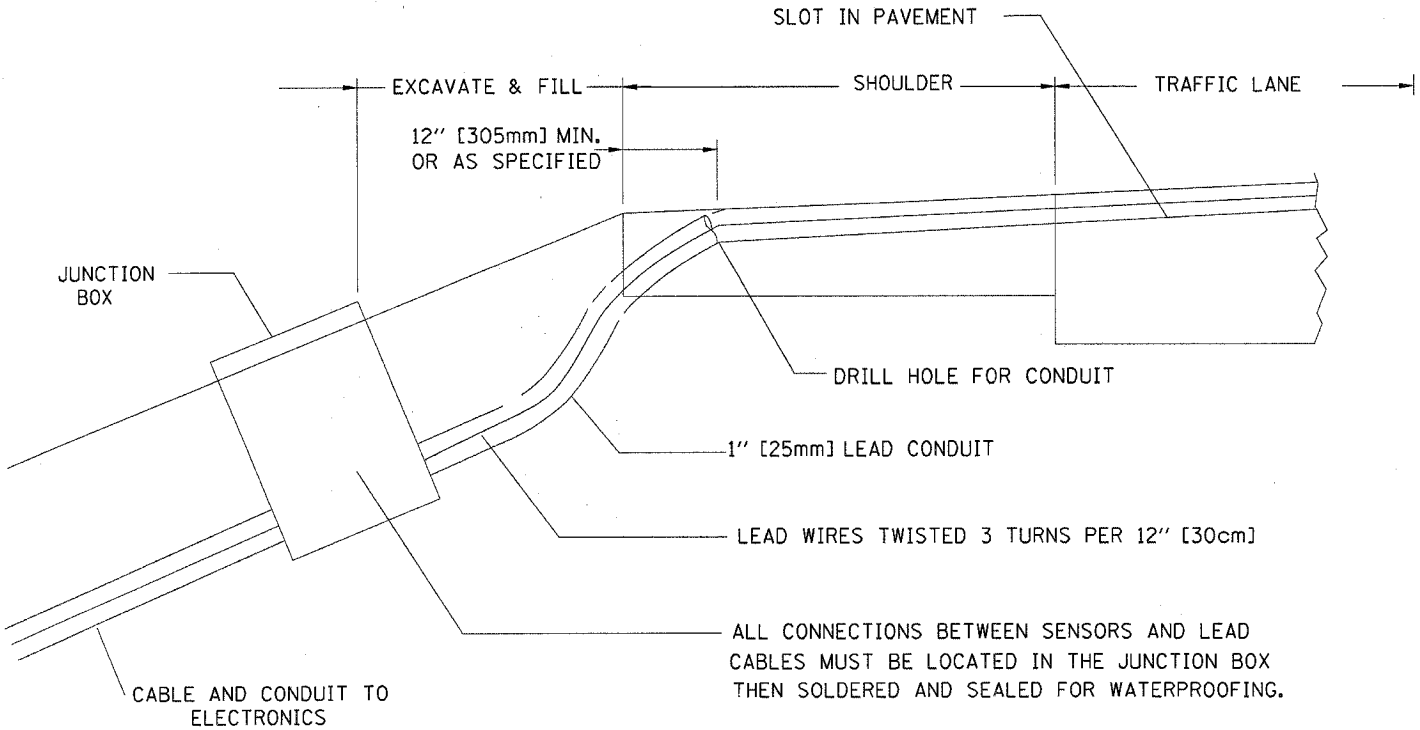


SECTION B-B - PIEZO SENSOR DETAIL

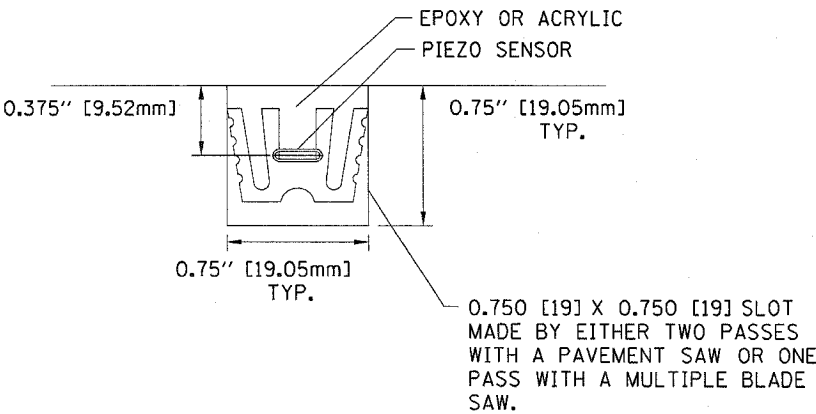

LOOP DIMENSION DETAIL

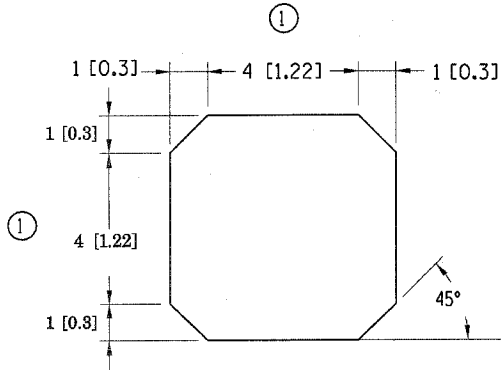

SECTION A-A - LOOP DETAIL

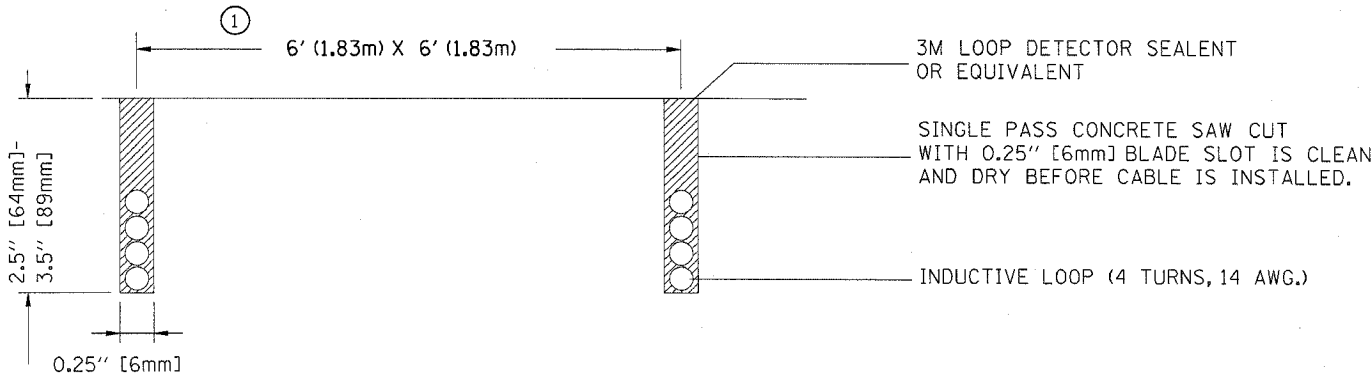

NOTES:

- ① 6' x 6' LOOP SHOWN. FOR SIZE, REFER TO LOOP DETAILS ON SITE LAYOUT DRAWING.
- ② 4 TURN LOOP SHOWN. FOR NUMBER OF TURNS, REFER TO LOOP DETAILS ON SITE LAYOUT DRAWING.

REVISIONS		ILLINOIS DEPARTMENT OF TRANSPORTATION
NAME	DATE	
		SCALE: NO SCALE DATE DRAWN BY CHECKED BY